


WIRING DIAGRAM

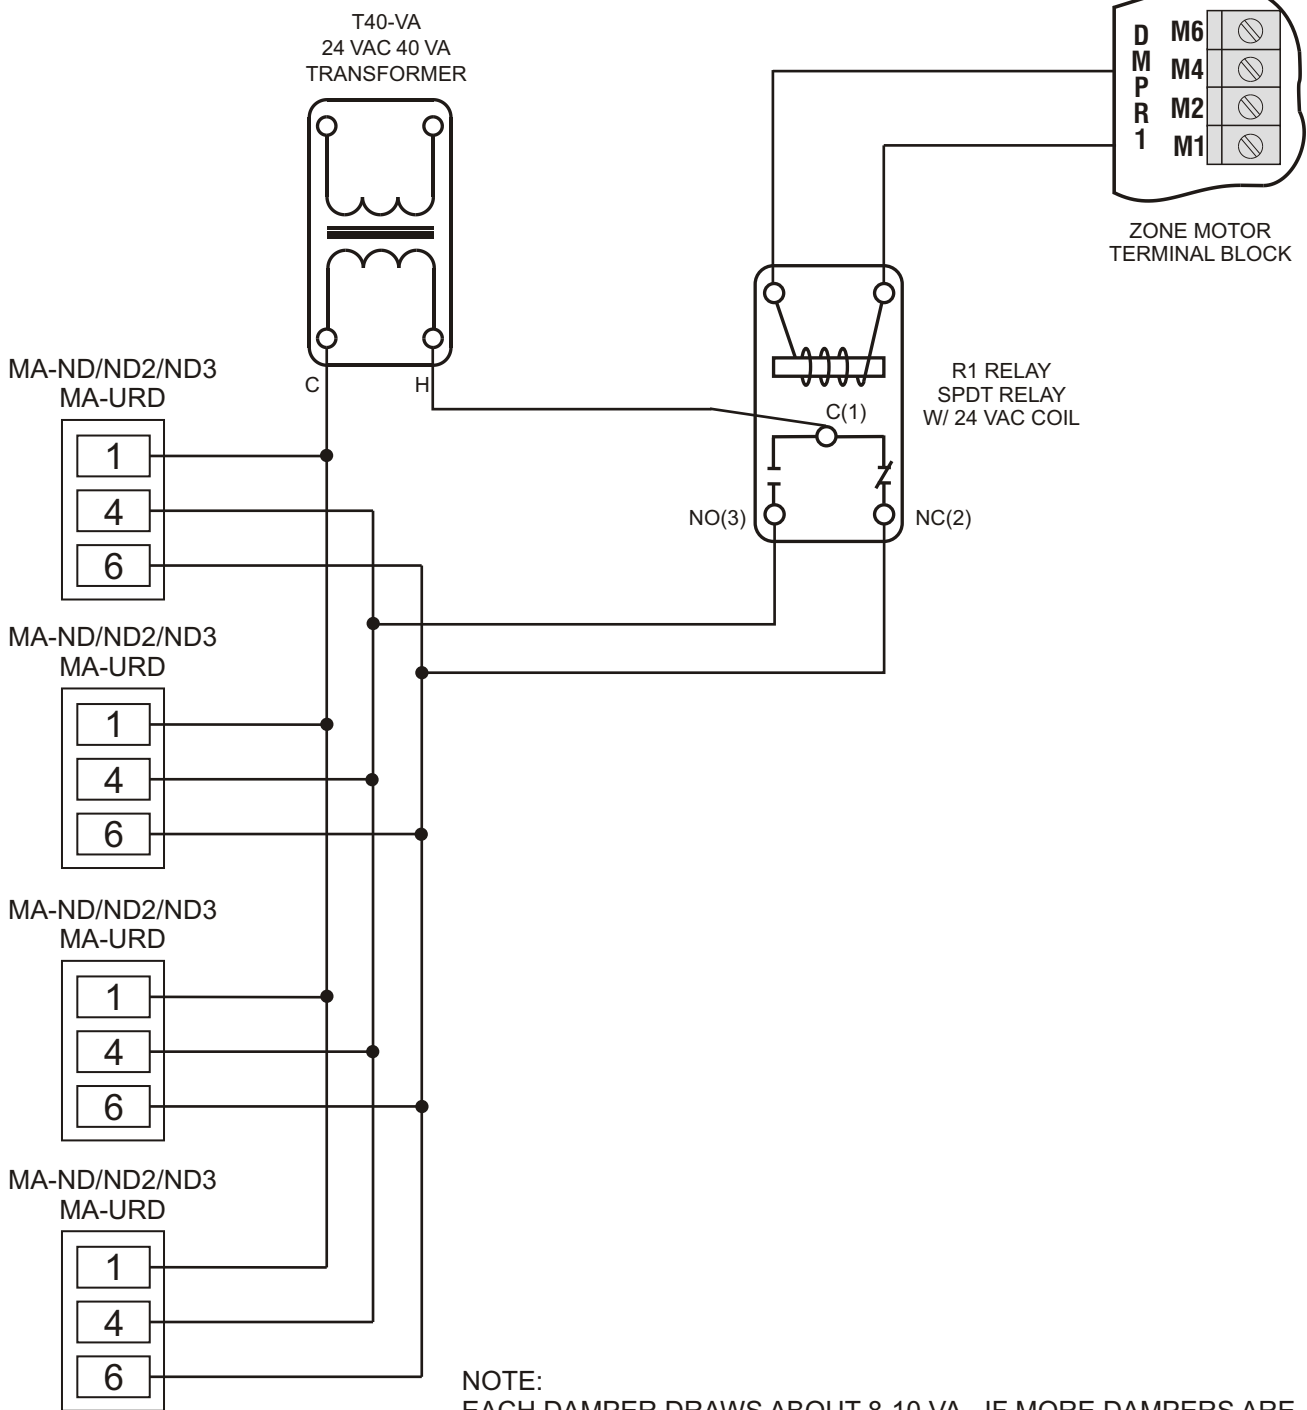

 EWC [®] CONTROLS INC. Englishtown, NJ 07726	DWN ENG: EDK		DWG NAME: MODEL ND/URD DAMPERS MULTIPLE DAMPERS WIRED TO ONE ZONE	
	SIZE: A	DATE: 01/22/04	DWG NO: 090512A0041	REV: B
	SCALE: NOT TO SCALE	COPYRIGHT © EWC CONTROLS INC. ALL RIGHTS RESERVED		SHEET: 1 OF 1